



# AMES PLAN - NO STEPS

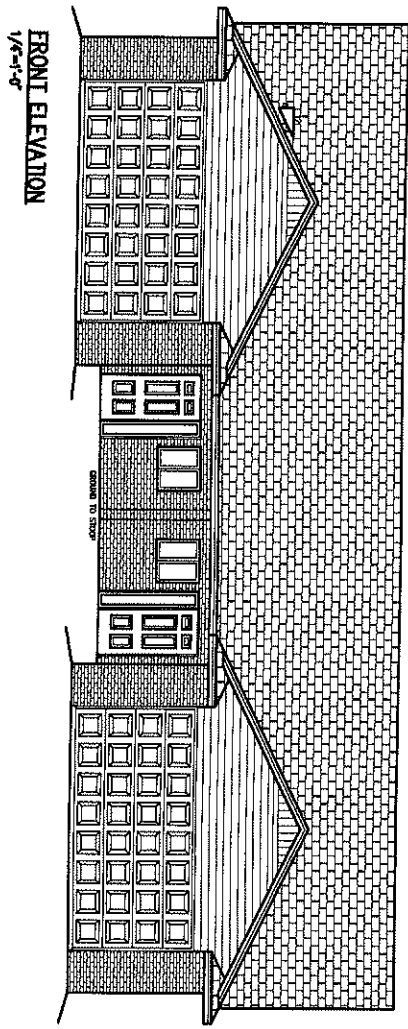


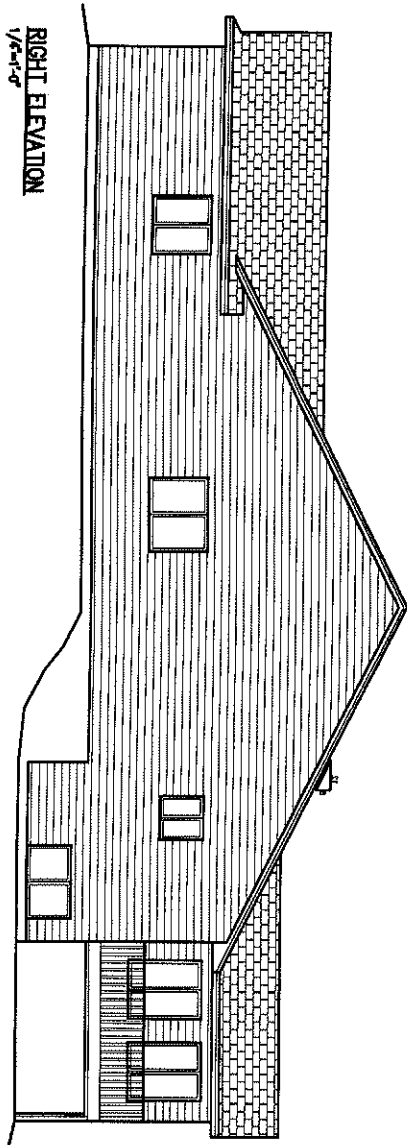
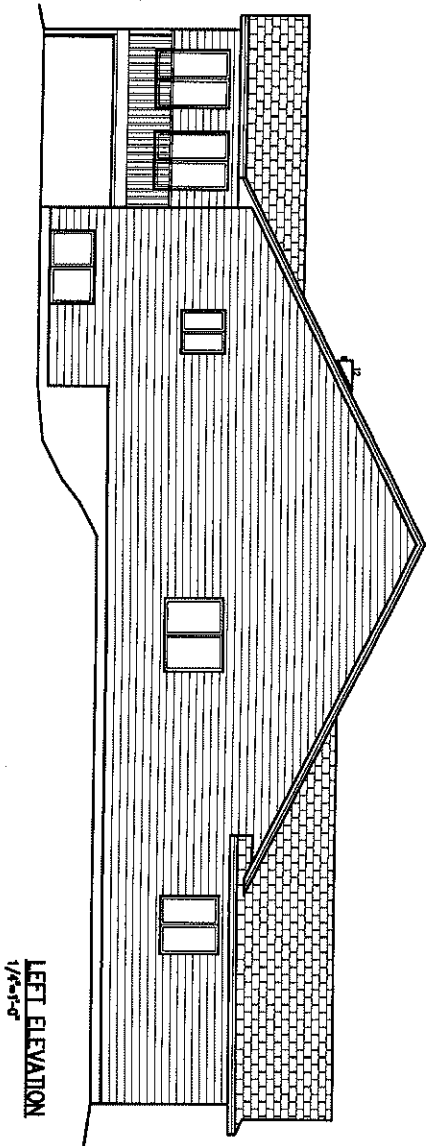
FRONT ELEVATION  
1/8"=1'-0"

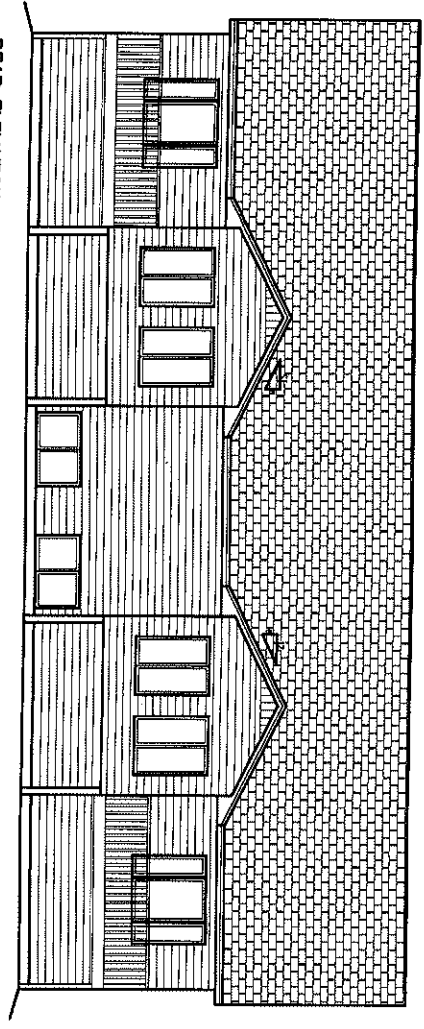

REAR ELEVATION  
1/8"=1'-0"


PRELIMINARY PLAN  
NOT FOR CONSTRUCTION

PLAN # SFLO947B	 <b>SCOTT LUMBER</b> <small>A DIVISION OF LAMBERT LUMBER, INCORPORATED</small>	<small>VERIFY ALL DIMENSIONS THROUGH EVERY POSSIBLE EFFORT IS MADE TO INSURE THE ACCURACY OF DIMENSIONS AND FINISHES. IT IS THE CONTRACTOR'S RESPONSIBILITY TO CHECK AND CONFIRM ALL HOUSE SPACING AND STYLE CONFORMING FOR ACCURACY.</small>	<small>OPTIONAL:</small> JOSHUA INC./Whisper Ridge SIOUX FALLS	DRAWN BY: R.A. REPORT: 5/25/08
--------------------	--	---	--	---




Blueprints are property of JOSHUA Inc.  
 They cannot be reproduced, distributed  
 or copied without the permission of  
 Joshua Inc.  
 Copyright 2008

PRELIMINARY PLAN  
 NOT FOR CONSTRUCTION

PLAN NO. SFLO8478	 <b>SCOTT LUMBER</b> <small>A DIVISION OF LAMBERT VANCE, INCORPORATED</small>	<small>VERIFY ALL DIMENSIONS THROUGH EVERY POSSIBLE JOINT IF BUILDING TO FINISH THE ALGEBRAIC AND GEOMETRIC FORMS. IT IS THE ARCHITECT'S RESPONSIBILITY TO CHECK AND CONTROL ALL ROOM SIZES AND OTHER DIMENSIONS FOR ACCURACY.</small>	COPYRIGHT JOSHUA INC./Whisper Ridge YEAR SIOUX FALLS	DRAWN BY R.A. REVISION 2/28/08
----------------------	---	--	---	---

Blueprints are property of JOSHUA Inc.  
 They cannot be reproduced, distributed  
 or copied without the permission of  
 Joshua Inc.  
 Copyright 2008

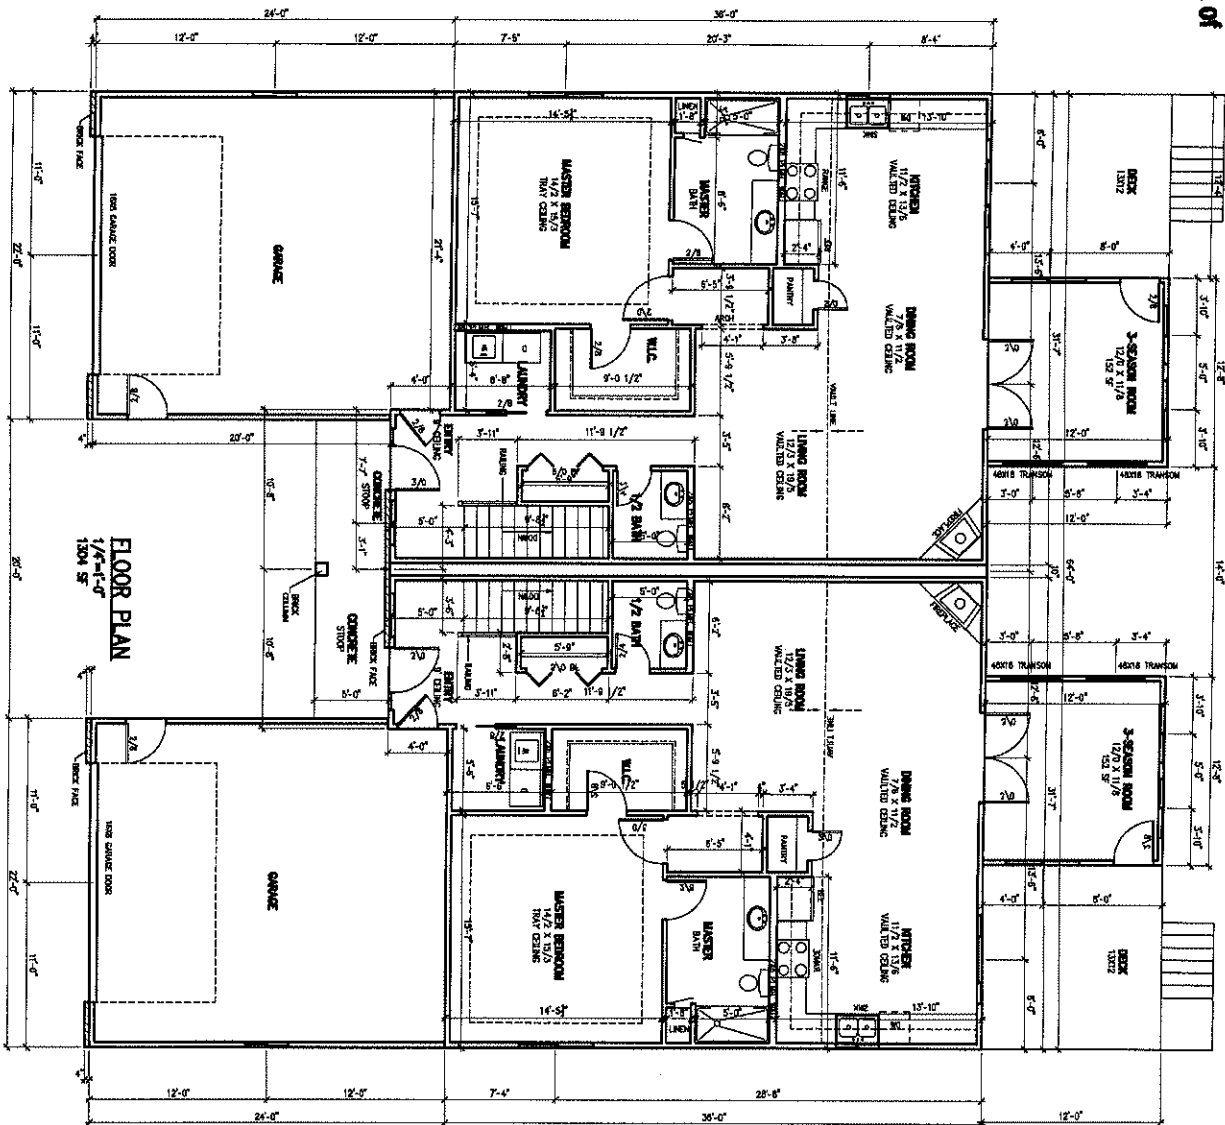


**FLOOR PLAN**  
 1/4 Acre - 1304 SF

PRELIMINARY PLAN  
 NOT FOR CONSTRUCTION

Blueprints are property of JOSHUA Inc.  
 They cannot be reproduced, distributed  
 or copied without the permission of  
 Joshua Inc.  
 Copyright 2008

**FOUNDATION PLAN**  
 1/4"=1'-0"  
 855 SF FINISHED FLOOR

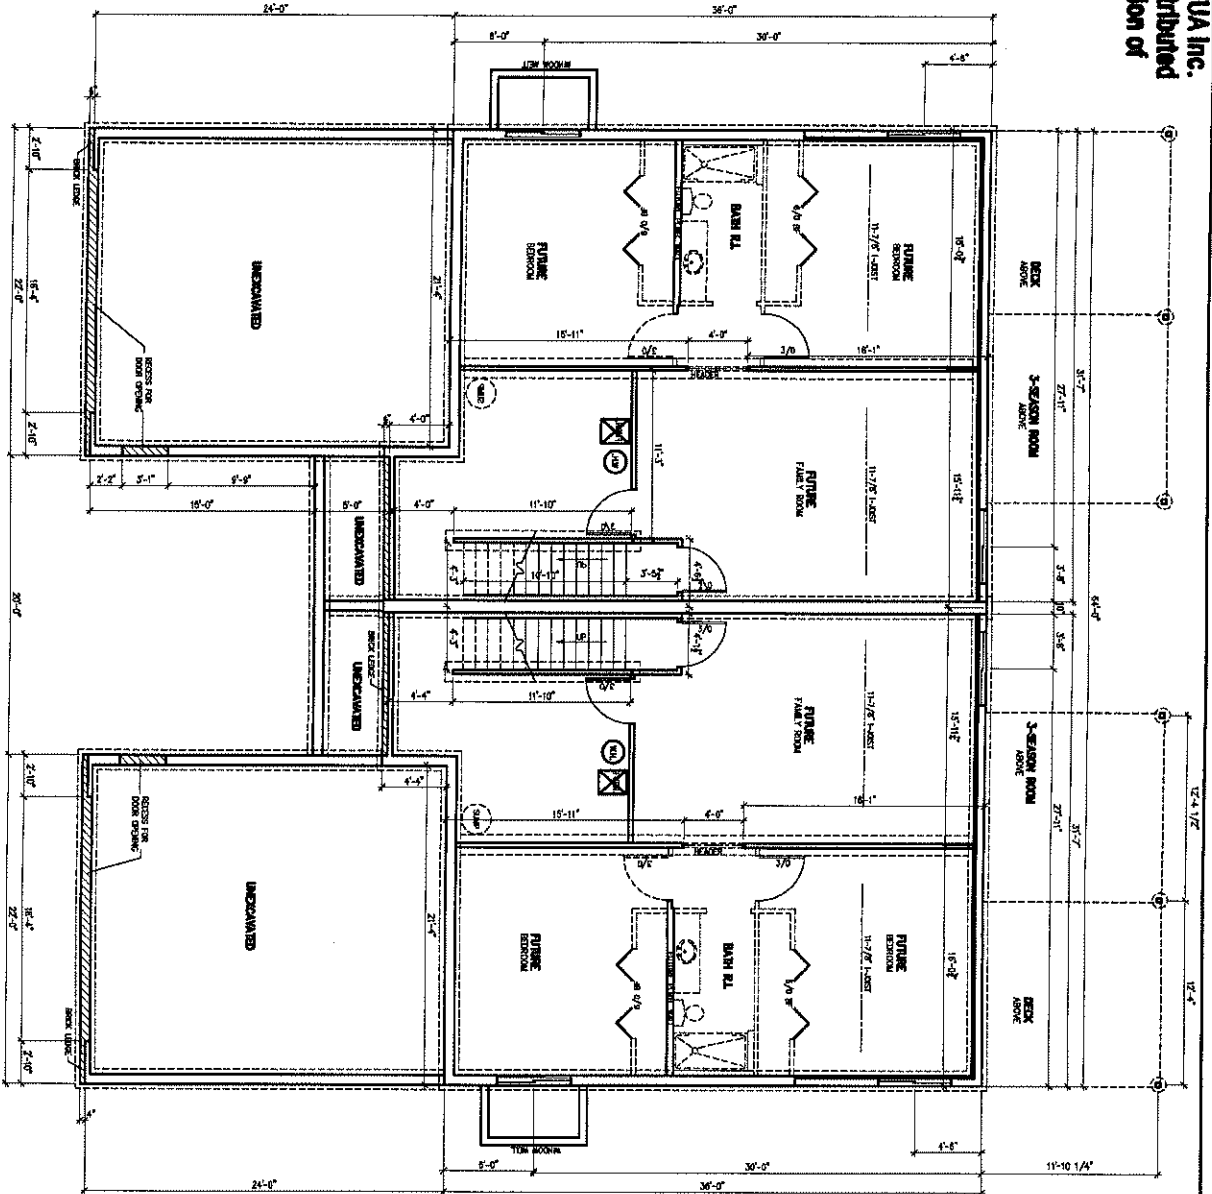

PRELIMINARY PLAN  
 NOT FOR CONSTRUCTION

PLAN # <b>SFLO8478</b>	<b>SCOTT LUMBER</b> A DIVISION OF LAMBERT LUMBER, INCORPORATED	<b>VERIFY ALL DIMENSIONS</b> BEFORE KEEL POSSIBLE UPON TO MAKE TO INSURE THE ACCURACY OF DIMENSIONS AND DRAWINGS. IT IS THE CONTRACTOR'S RESPONSIBILITY TO CHECK AND CONFIRM ALL ROUGH DIMENSIONS AND OTHER DIMENSIONS FOR ACCURACY.	CUSTOMER: <b>JOSHUA INC./Whisper Ridge</b> DATE: <b>8/28/08</b>	DRAWN BY: <b>R.A.</b> CHECKED BY: <b>REVERE</b>
---------------------------	---	--	--	--